


APPENDIX D - ALTERNATE STORAGE UPGRADE SCHEMATIC EXHIBITS

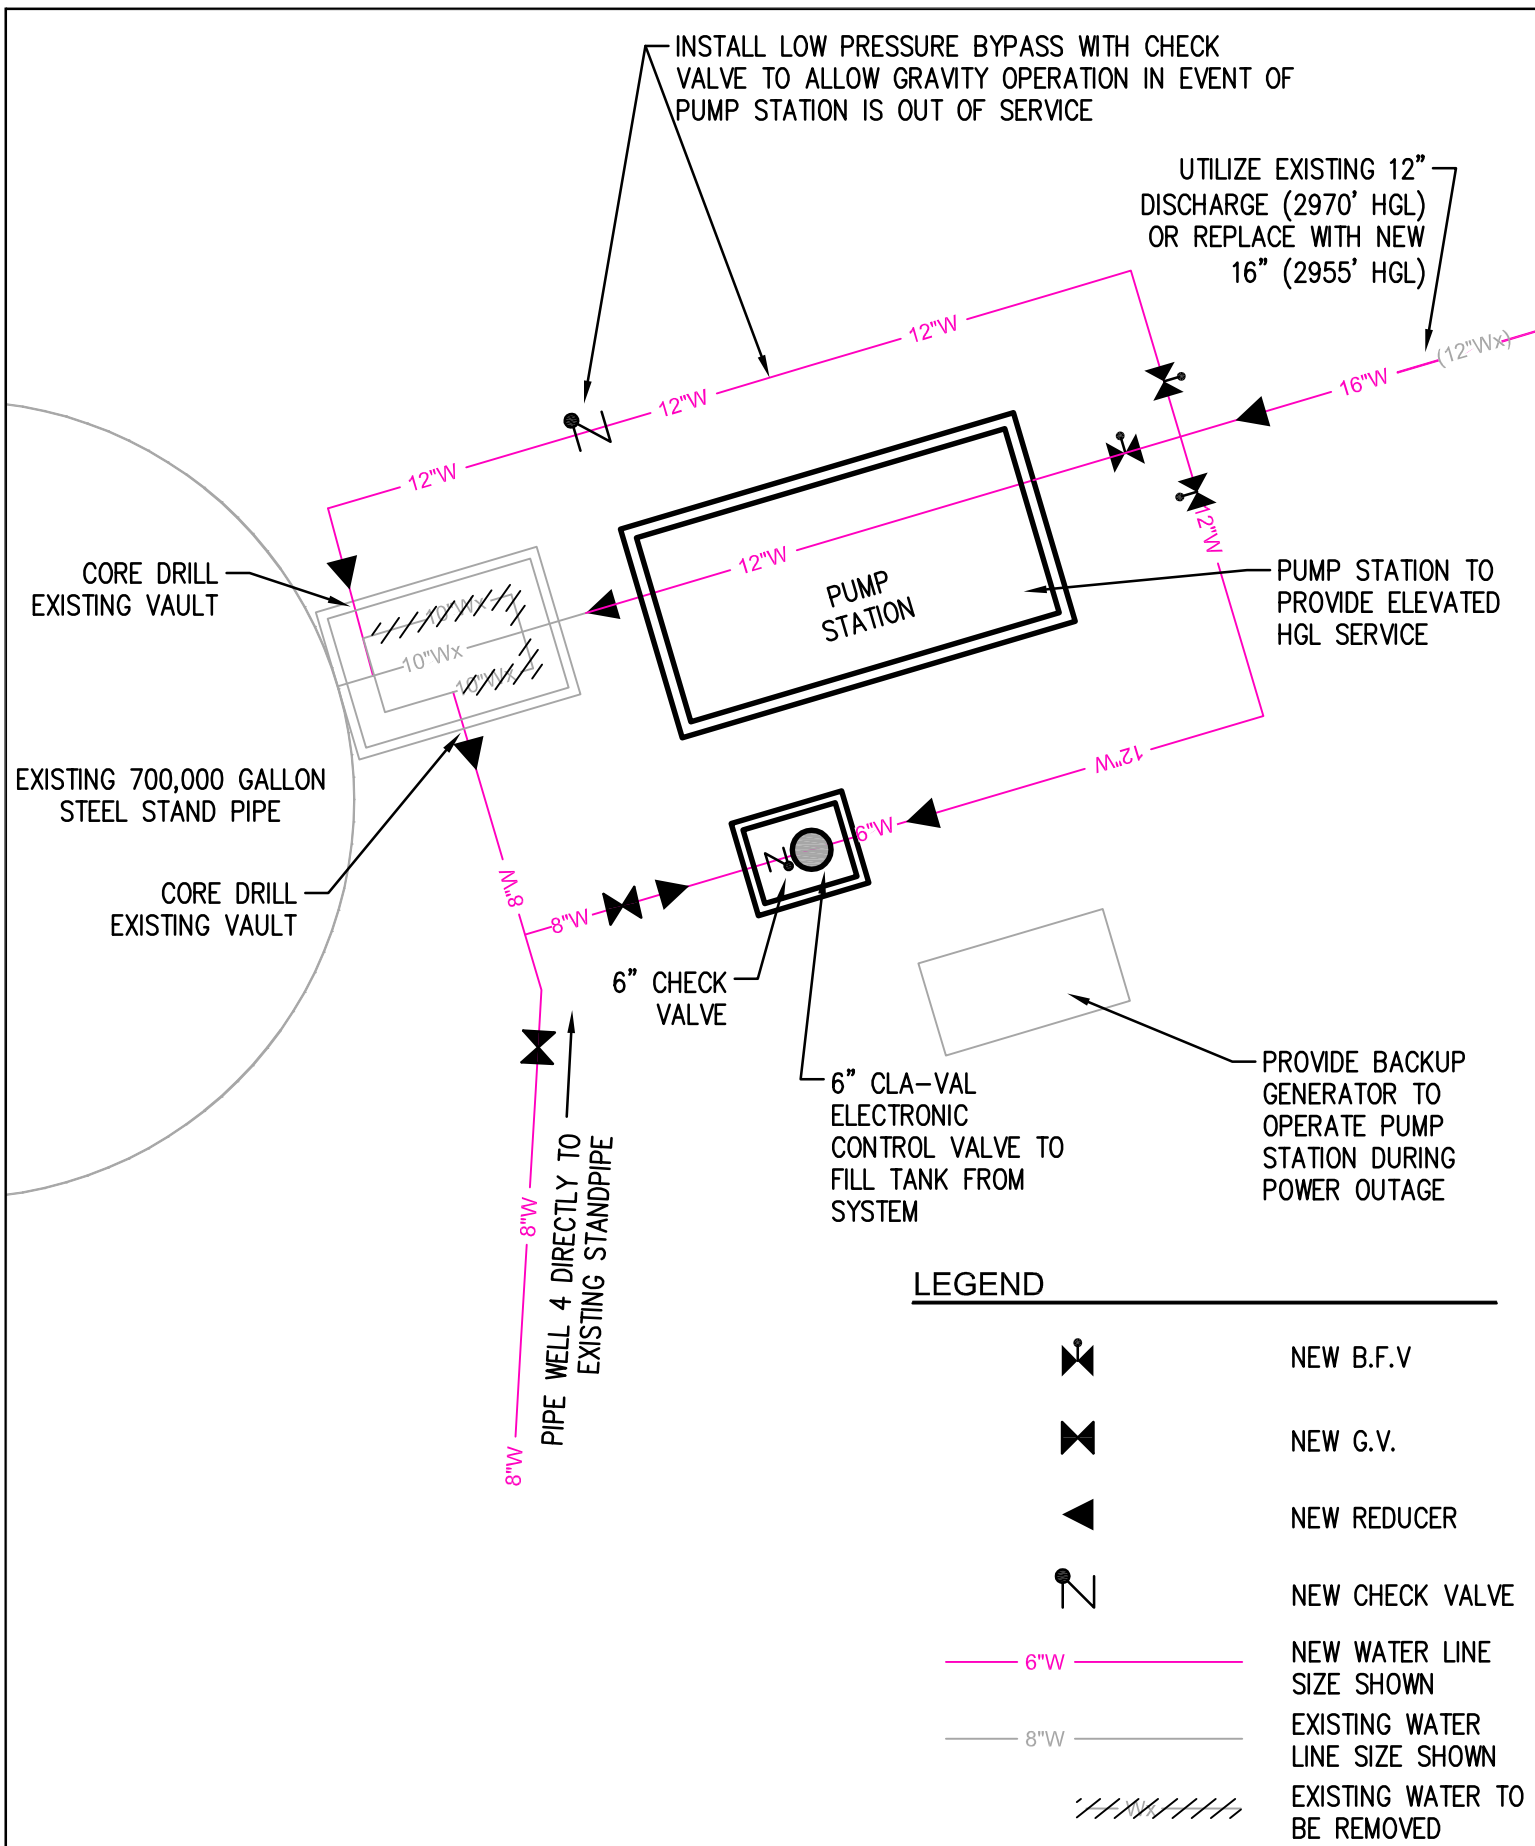

SHEET NUMBER

EXHIBIT

OPTION 3b & 3d, EXISTING STANDPIPE
SITE UPGRADE SCHEMATIC
CROOKED RIVER RANCH WATER COMPANY
MASTERPLAN UPDATE

DRAWING INFO

037760

037760-EX00

NOT TO SCALE

SHEET INFO


DRAWN NWB

CHECKED JEF

LAST EDIT 3/15/2012

PLOT DATE 3/15/2012

WHPacific

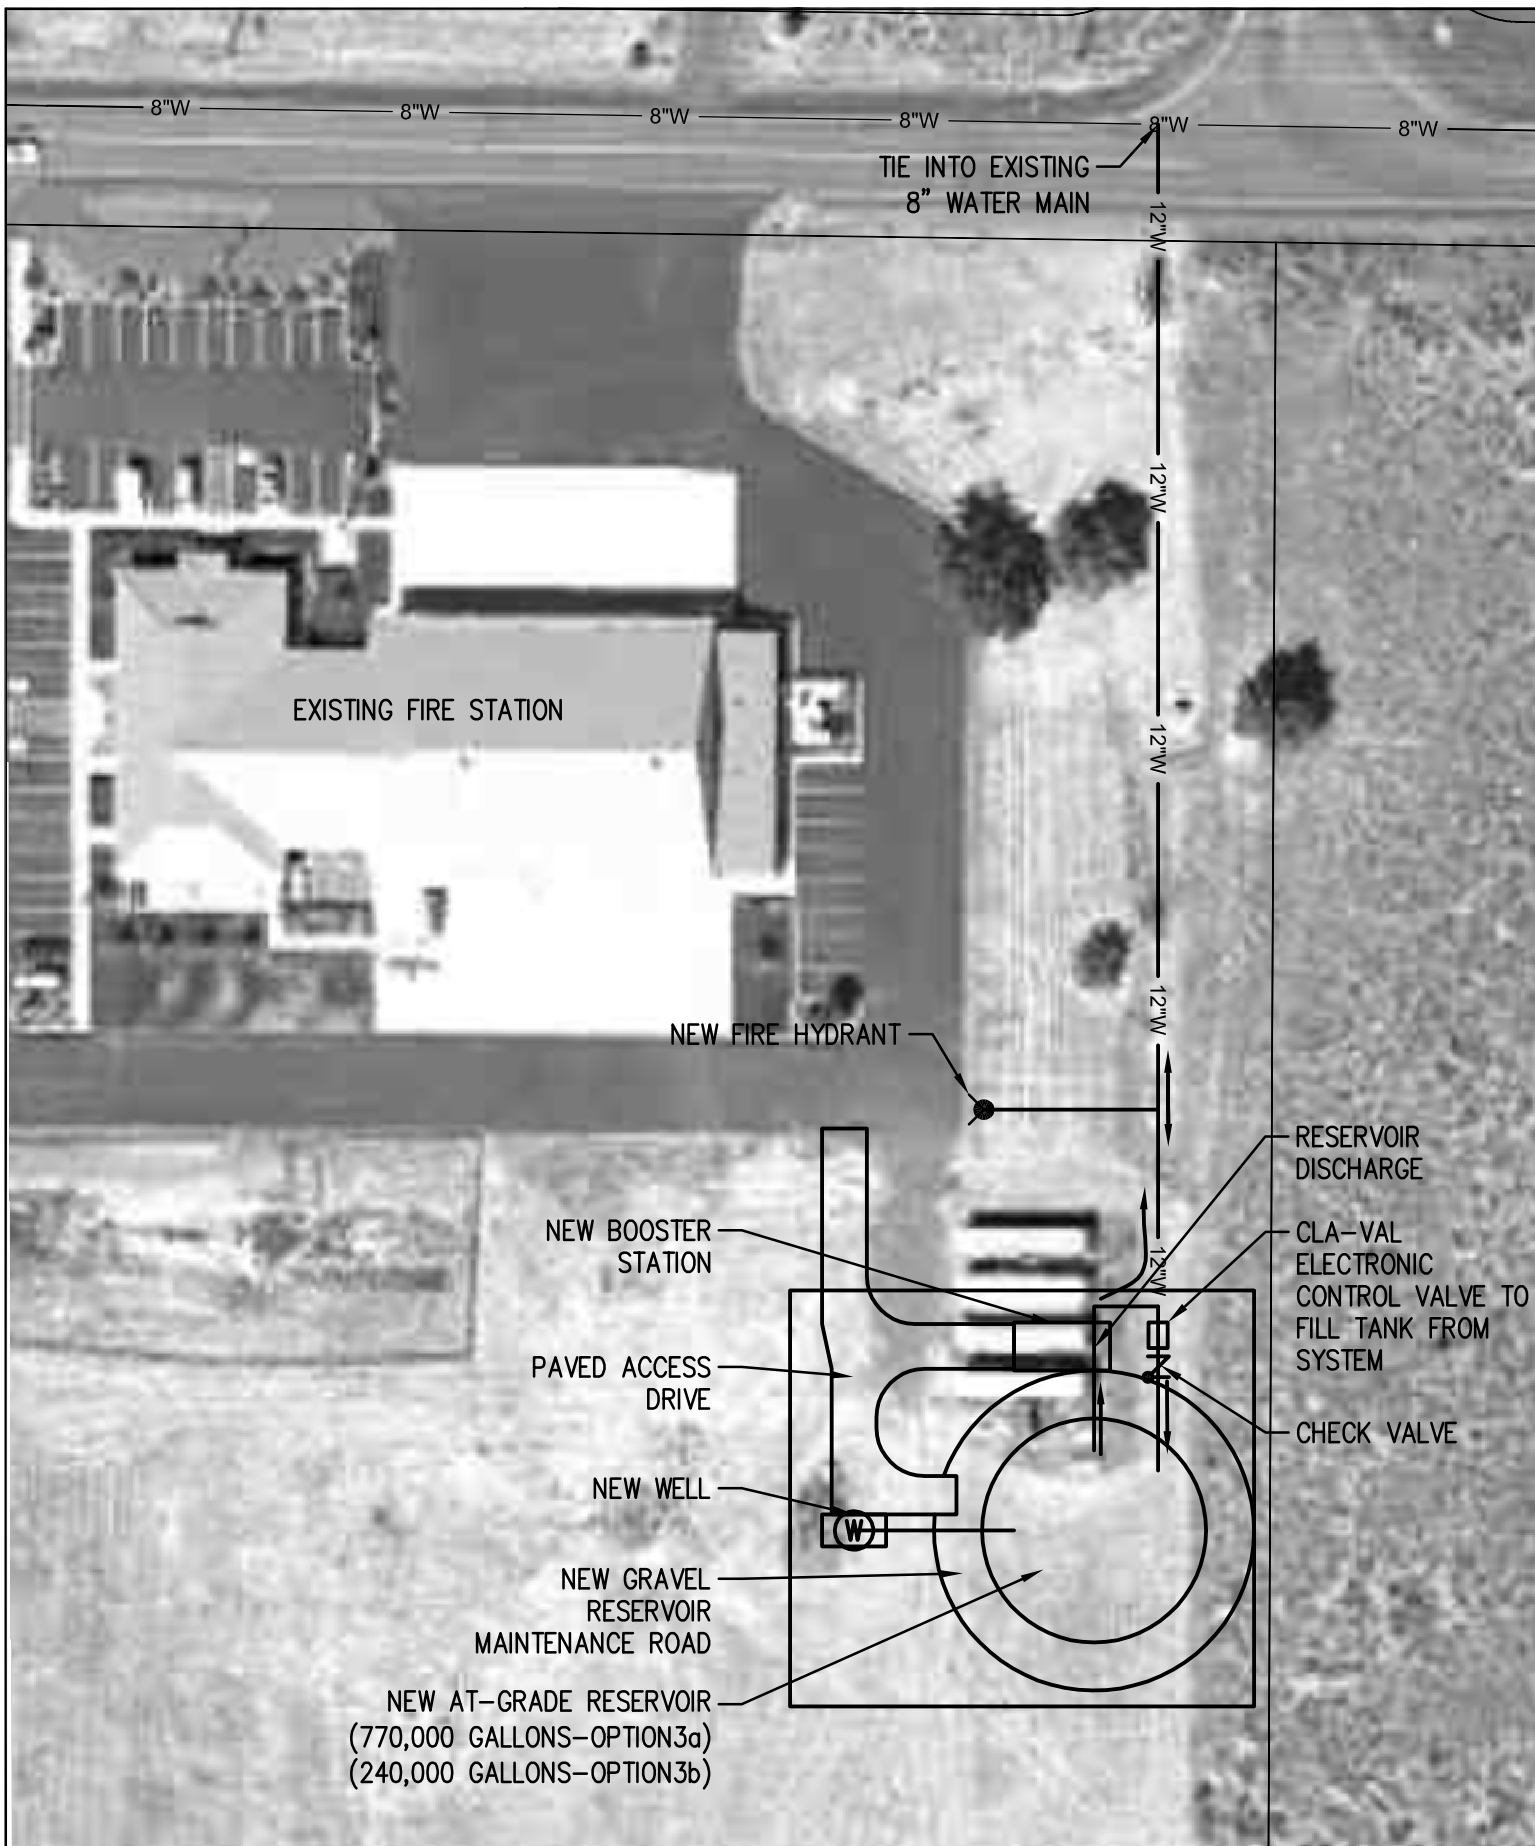

SHEET NUMBER	POTENTIAL NEW RESERVOIR SITE UPGRADES (OPTIONS 3a & 3b) CROOKED RIVER RANCH WATER COMPANY MASTERPLAN UPDATE	DRAWING INFO		SHEET INFO		WHPacific
EXHIBIT		037760	DRAWN	NWB		
		037760-EX00	CHECKED	JEF		
		N.T.S.	LAST EDIT	3/15/2012		
			PLOT DATE	3/15/2012		